


First Floor Plan

Scale: 1:100

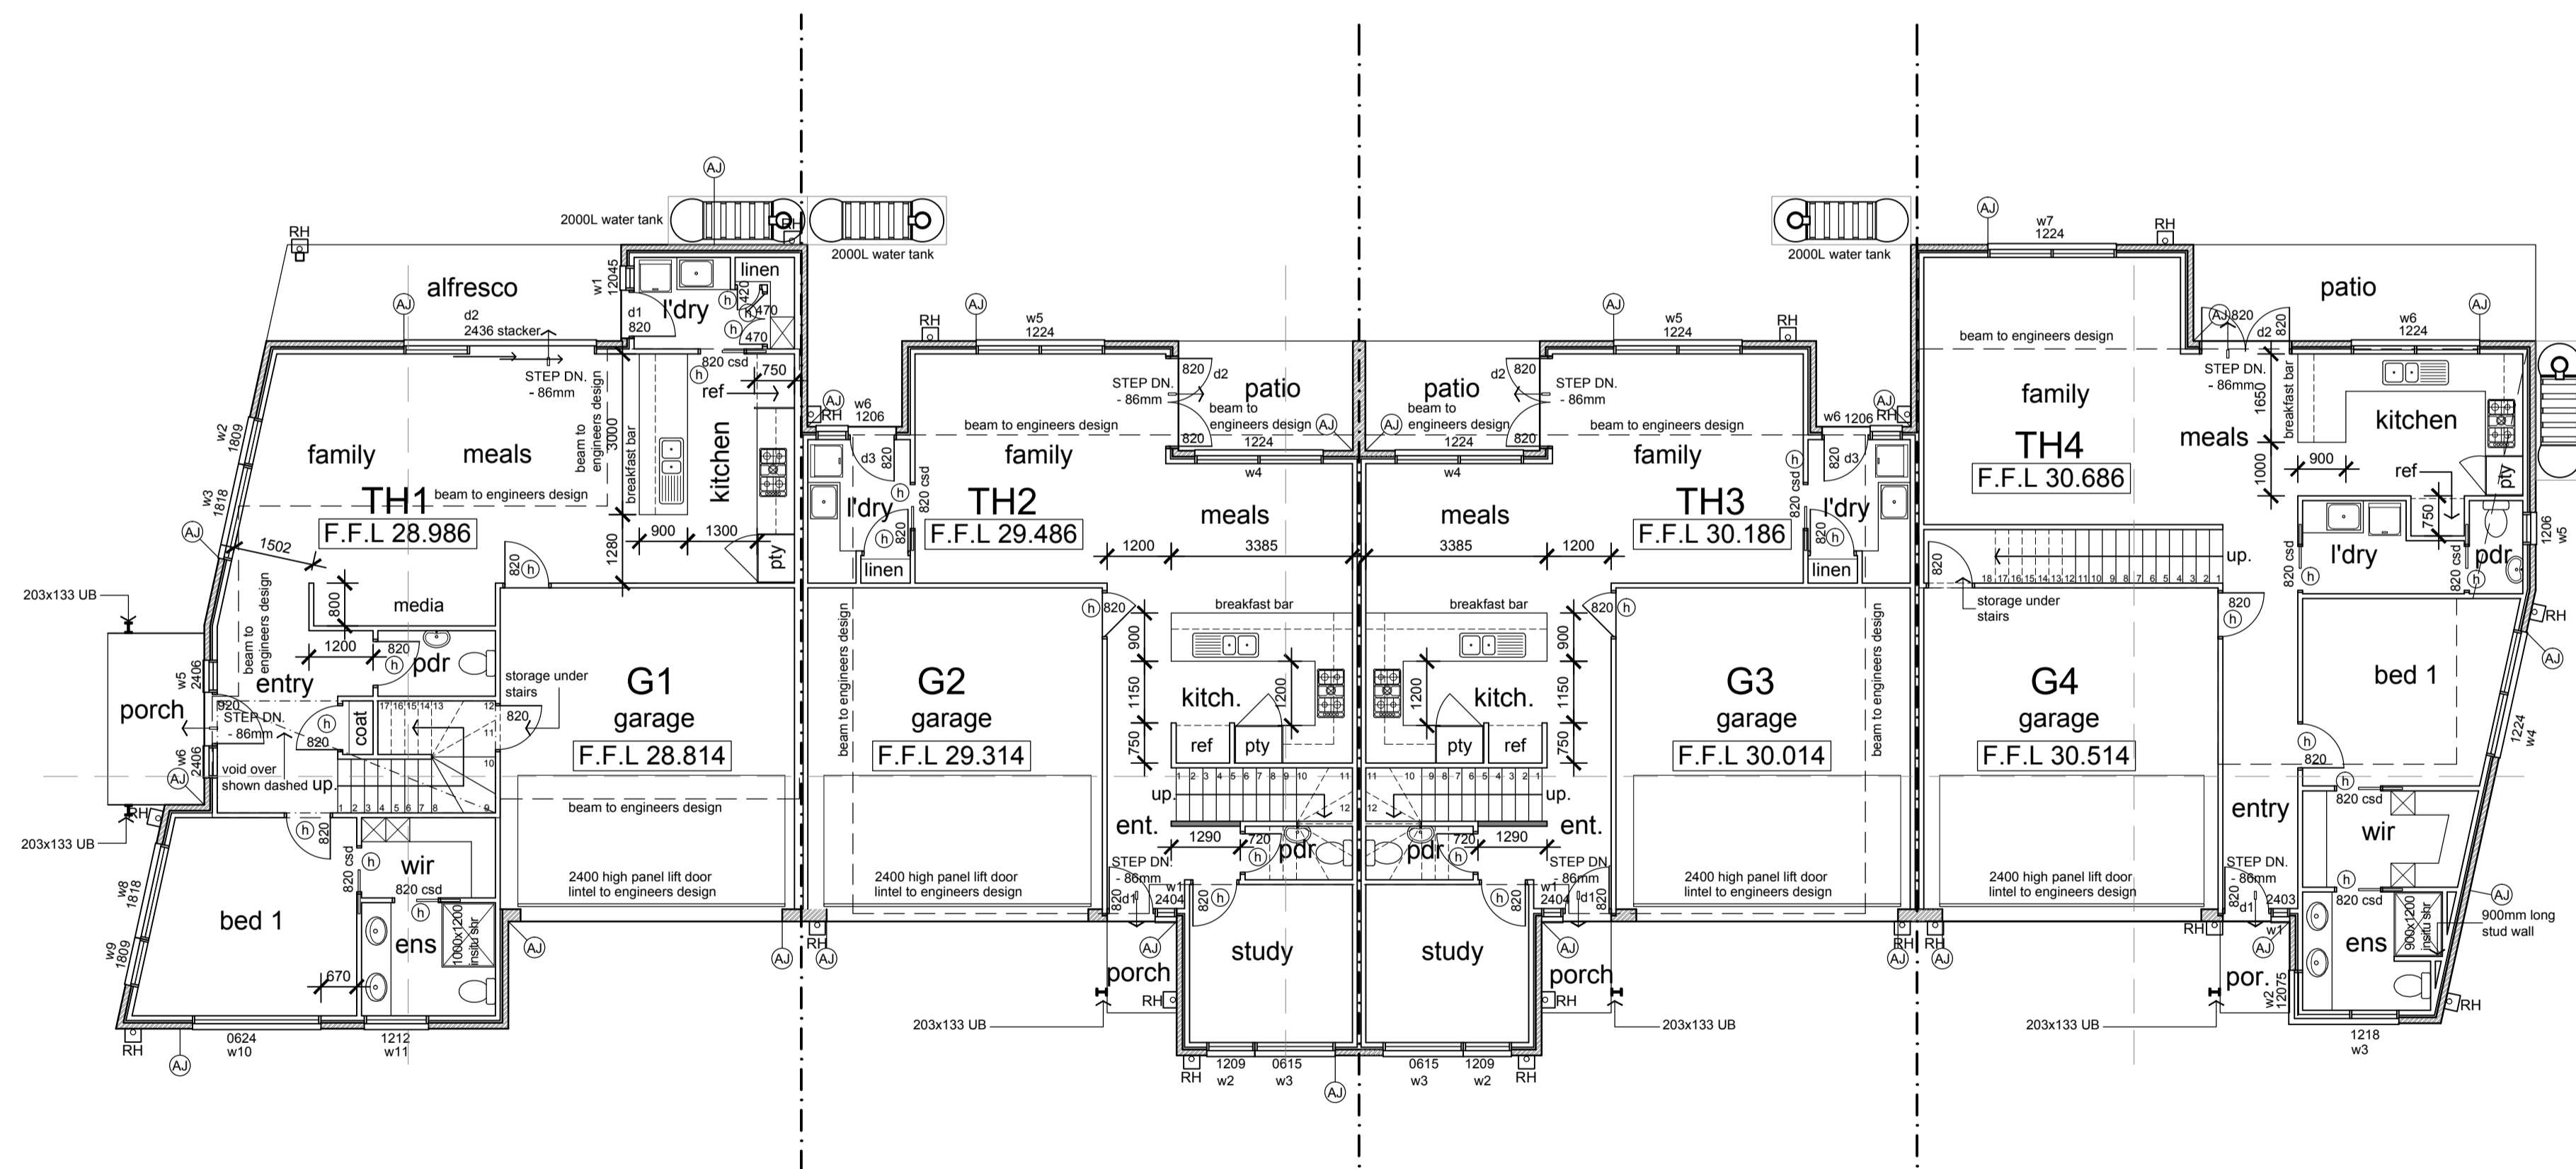

Ground Floor Plan

Scale: 1:100